

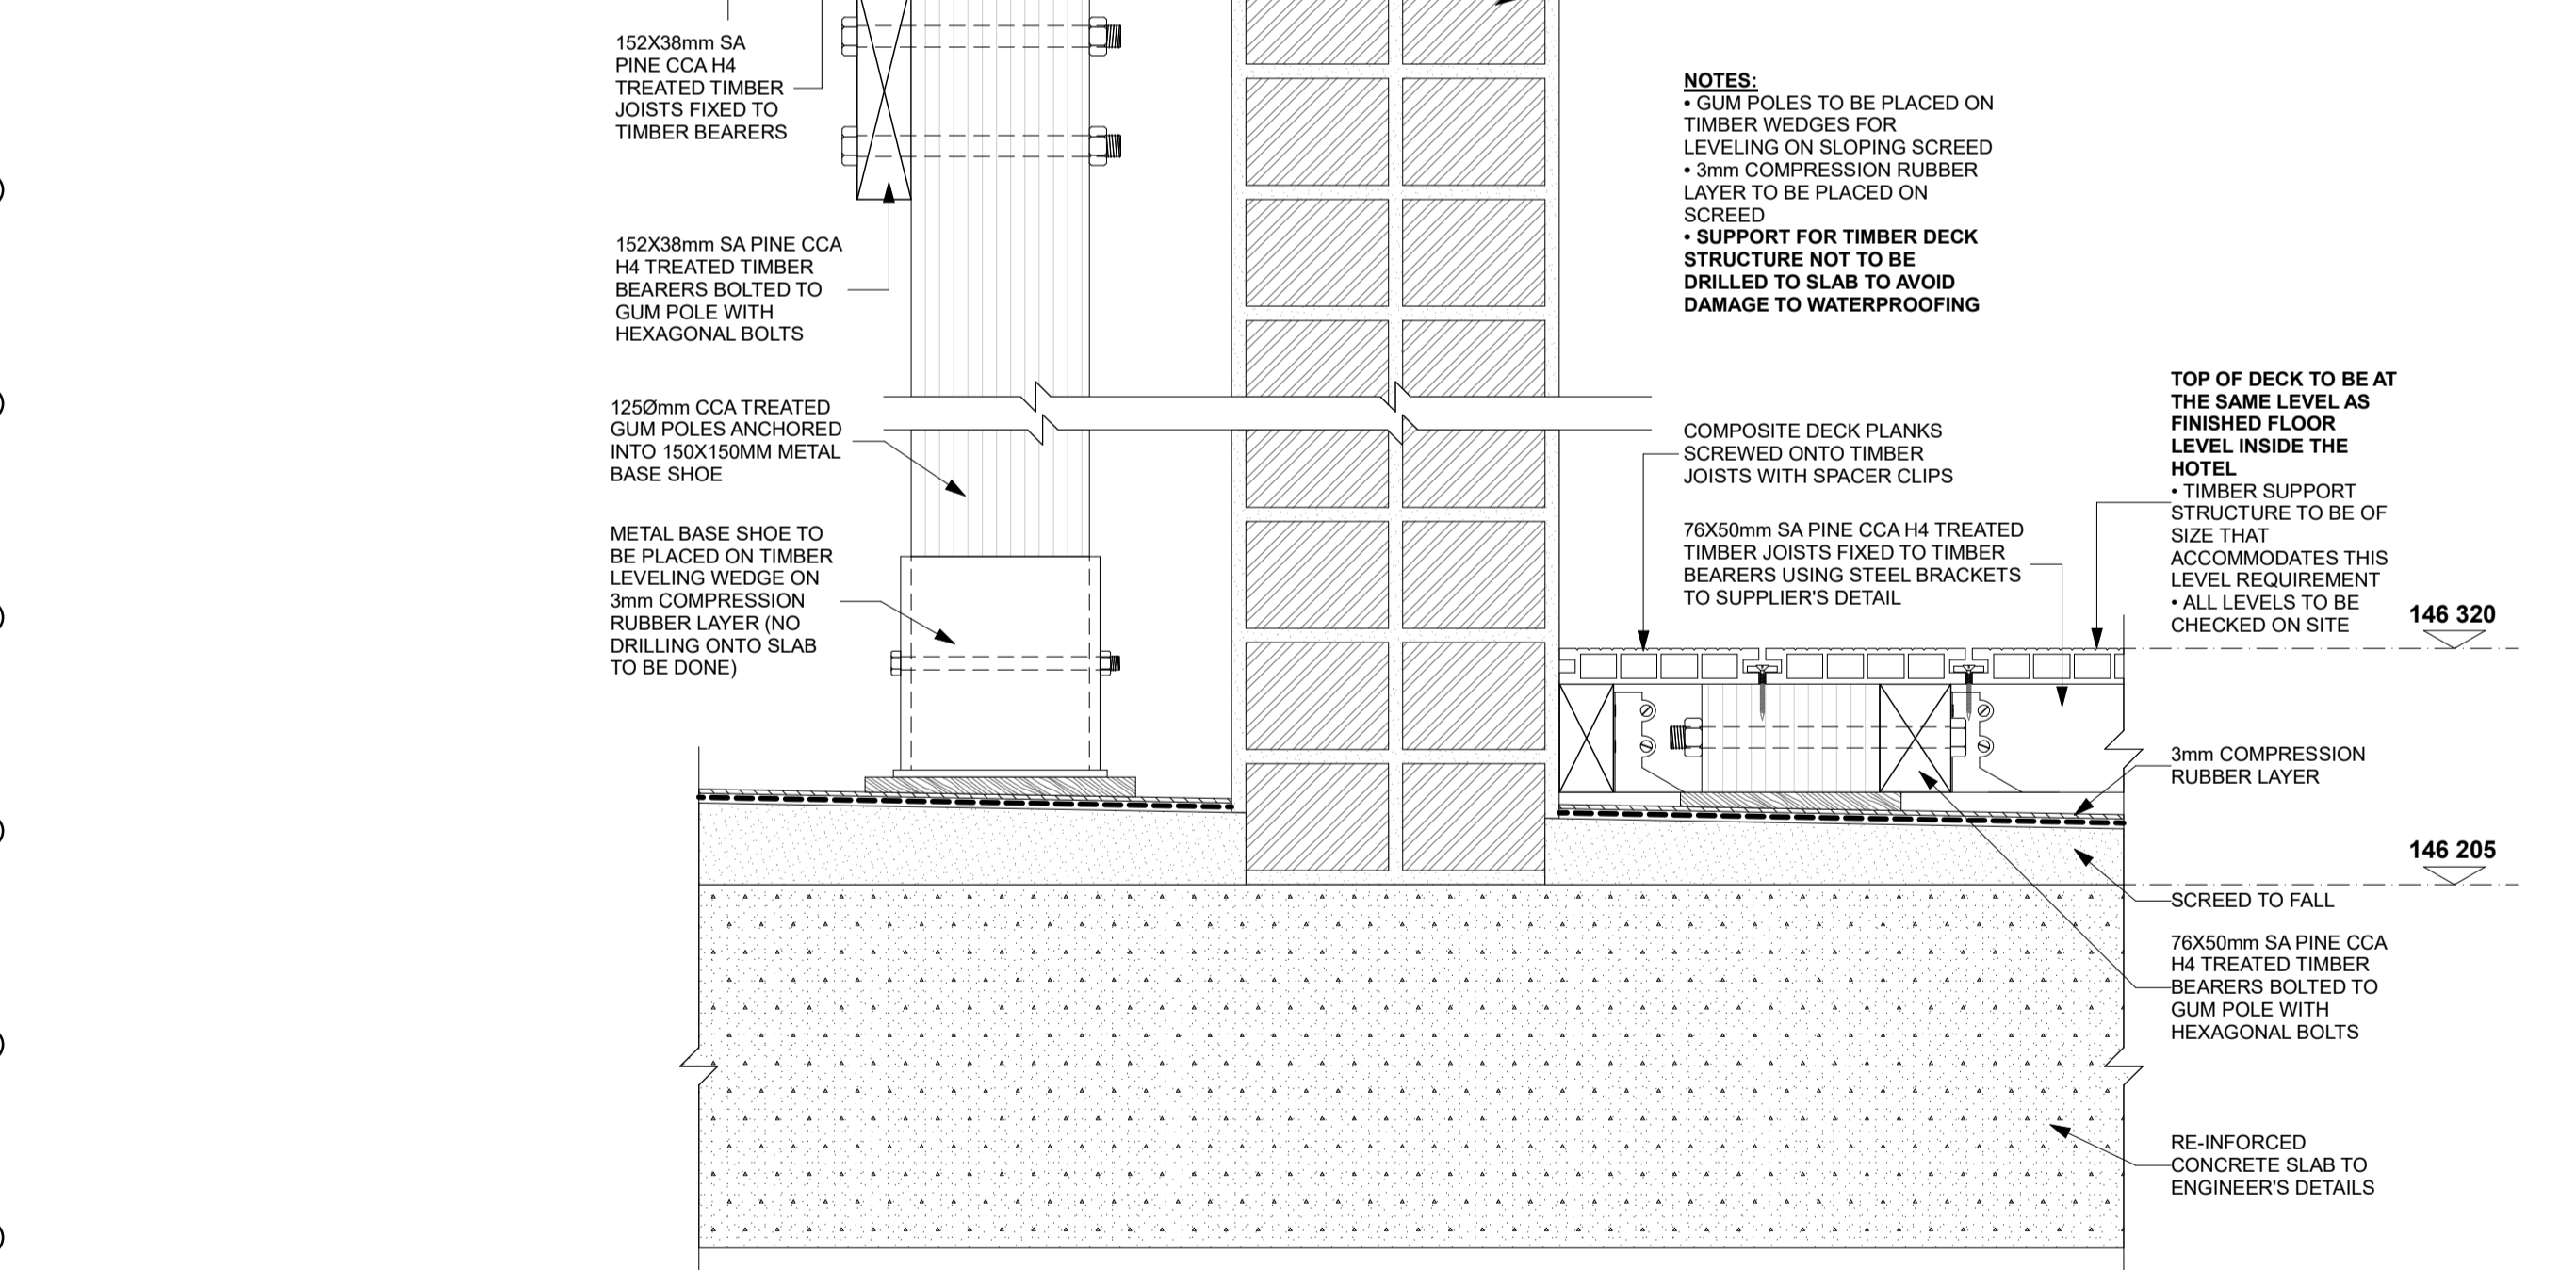
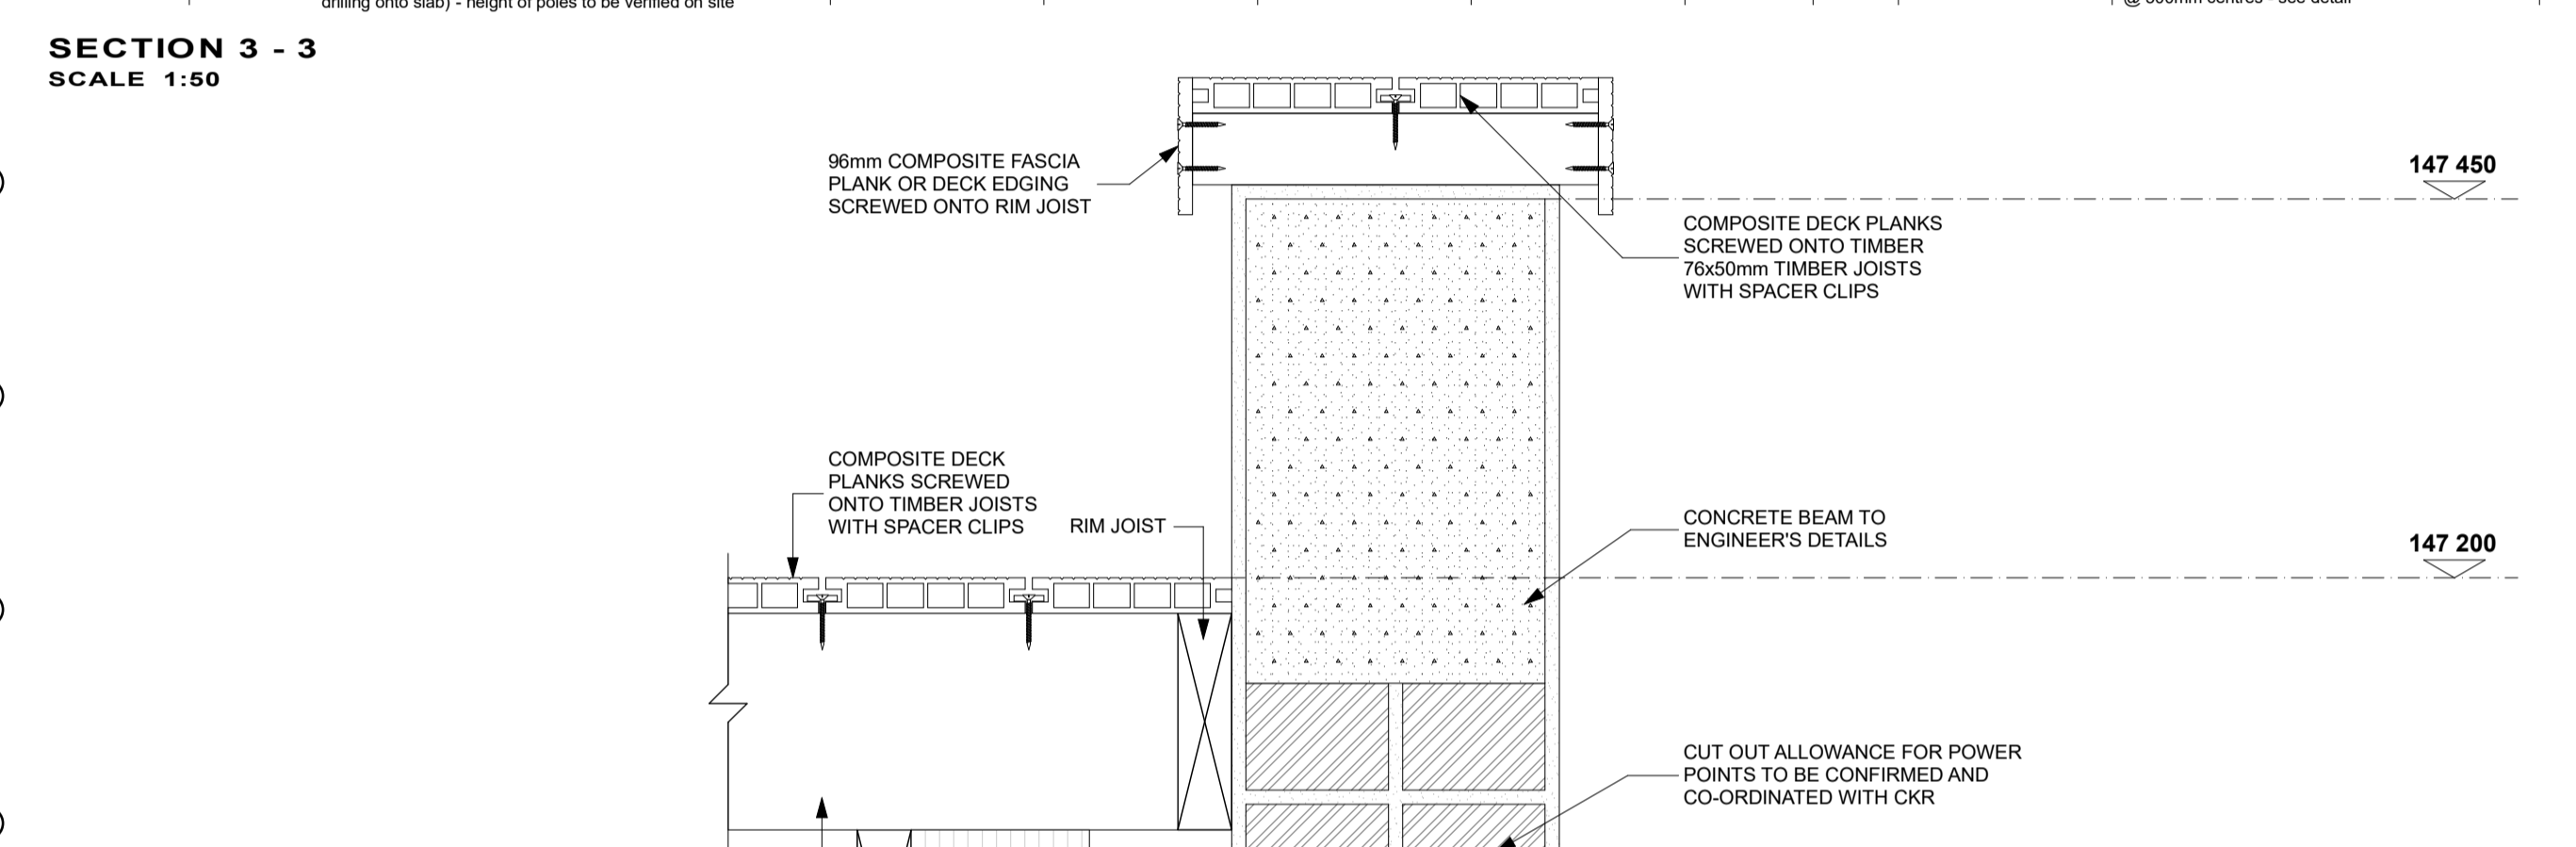


TIMBER DECK LAYOUT PLAN
SCALE 1:50

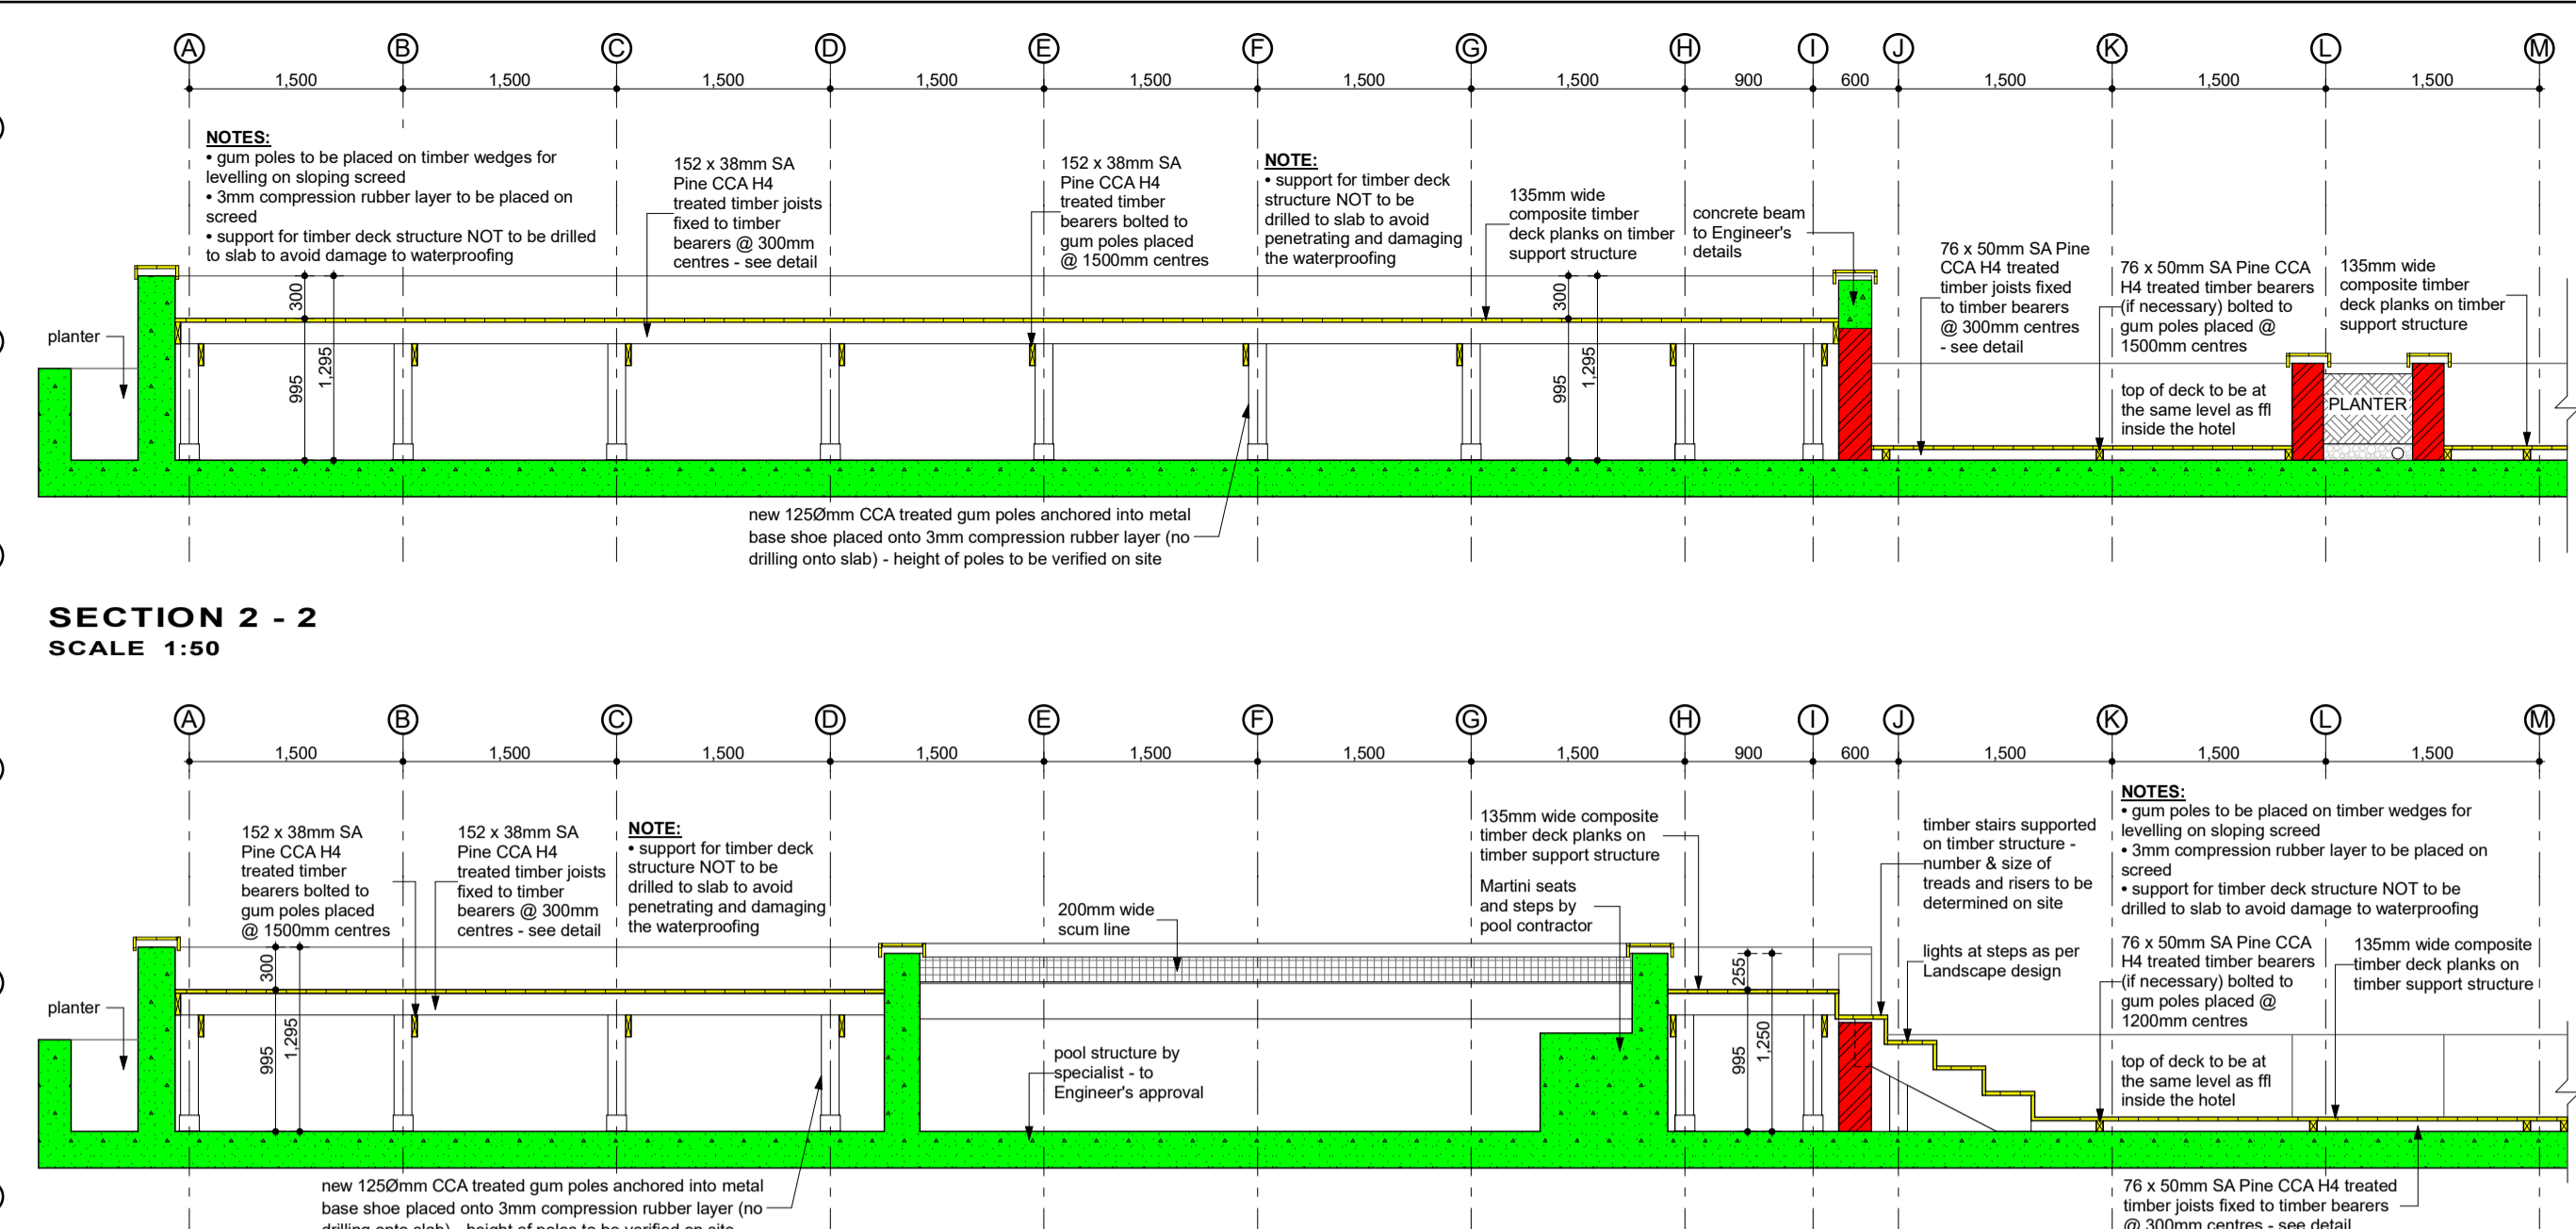

TYPICAL DETAIL OF HOTEL POOL DECKS
(lower deck & higher suspended deck)
SCALE 1:5

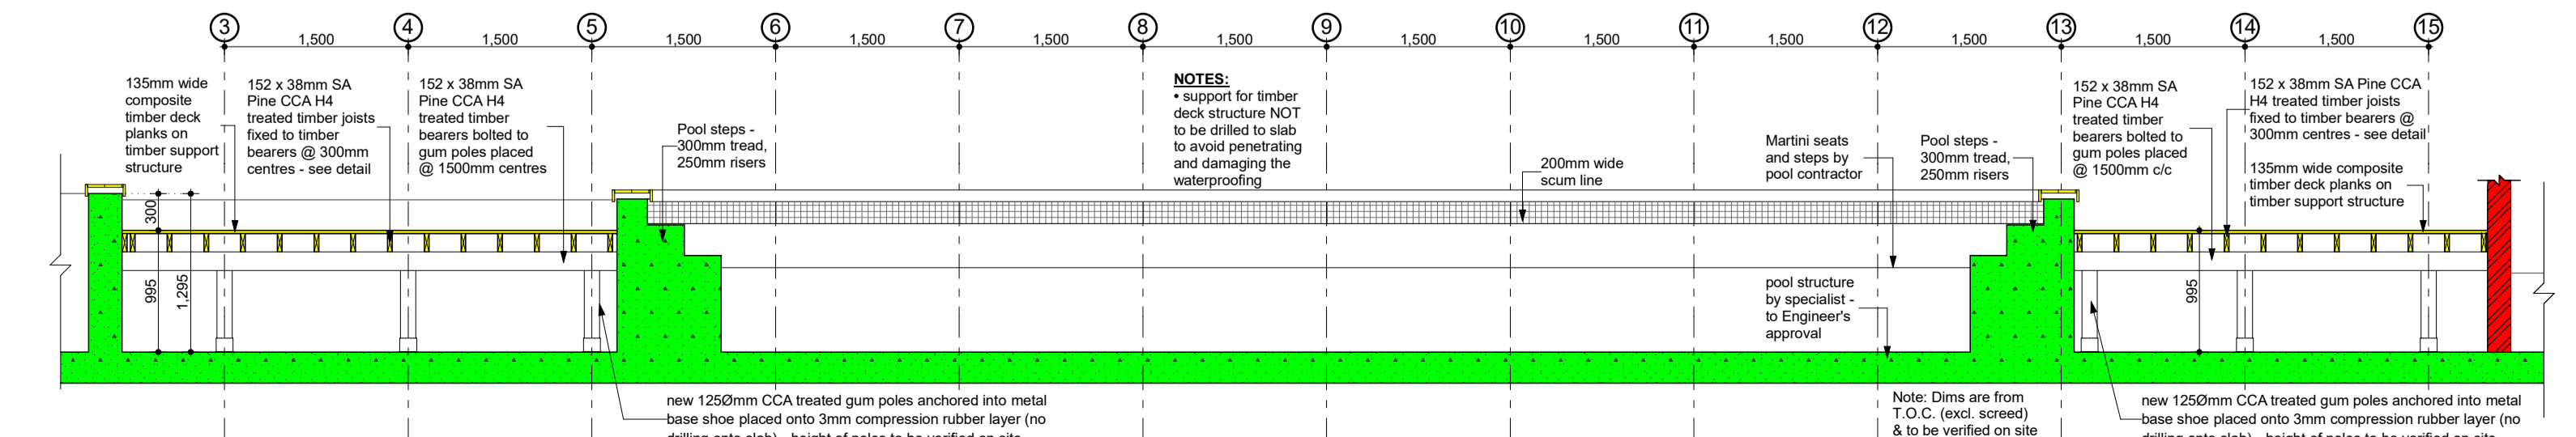

SECTION 1 - 1
SCALE 1:50

PROJECT DETAILS		DRAWING TITLE	
PROJECT NAME:	NEW TIMBER DECK DETAILS FOR UHLANGA ARCH	LEVEL 1 HOTEL POOL DECK LAYOUT PLAN, SECTIONS AND DETAIL	
CLIENT:		DRAWN BY:	NPS
ERF No. & TOWNSHIP:		STARTING DATE:	15 MAY 2019
		SCALE:	AS SHOWN
		PAPER SIZE:	A1
REVISIONS		JOB NO.	
rev	date	description	DRAWING NUMBER
J	25.11.2019	ISSUED FOR INFORMATION PURPOSES ONLY	SM001
K	22.01.2020	ISSUED FOR CONSTRUCTION	SK-03
L	11.02.2020	ISSUED FOR CONSTRUCTION	L