


PENTHOUSE 2 TIMBER DECK DETAILED PLAN
SCALE 1:50

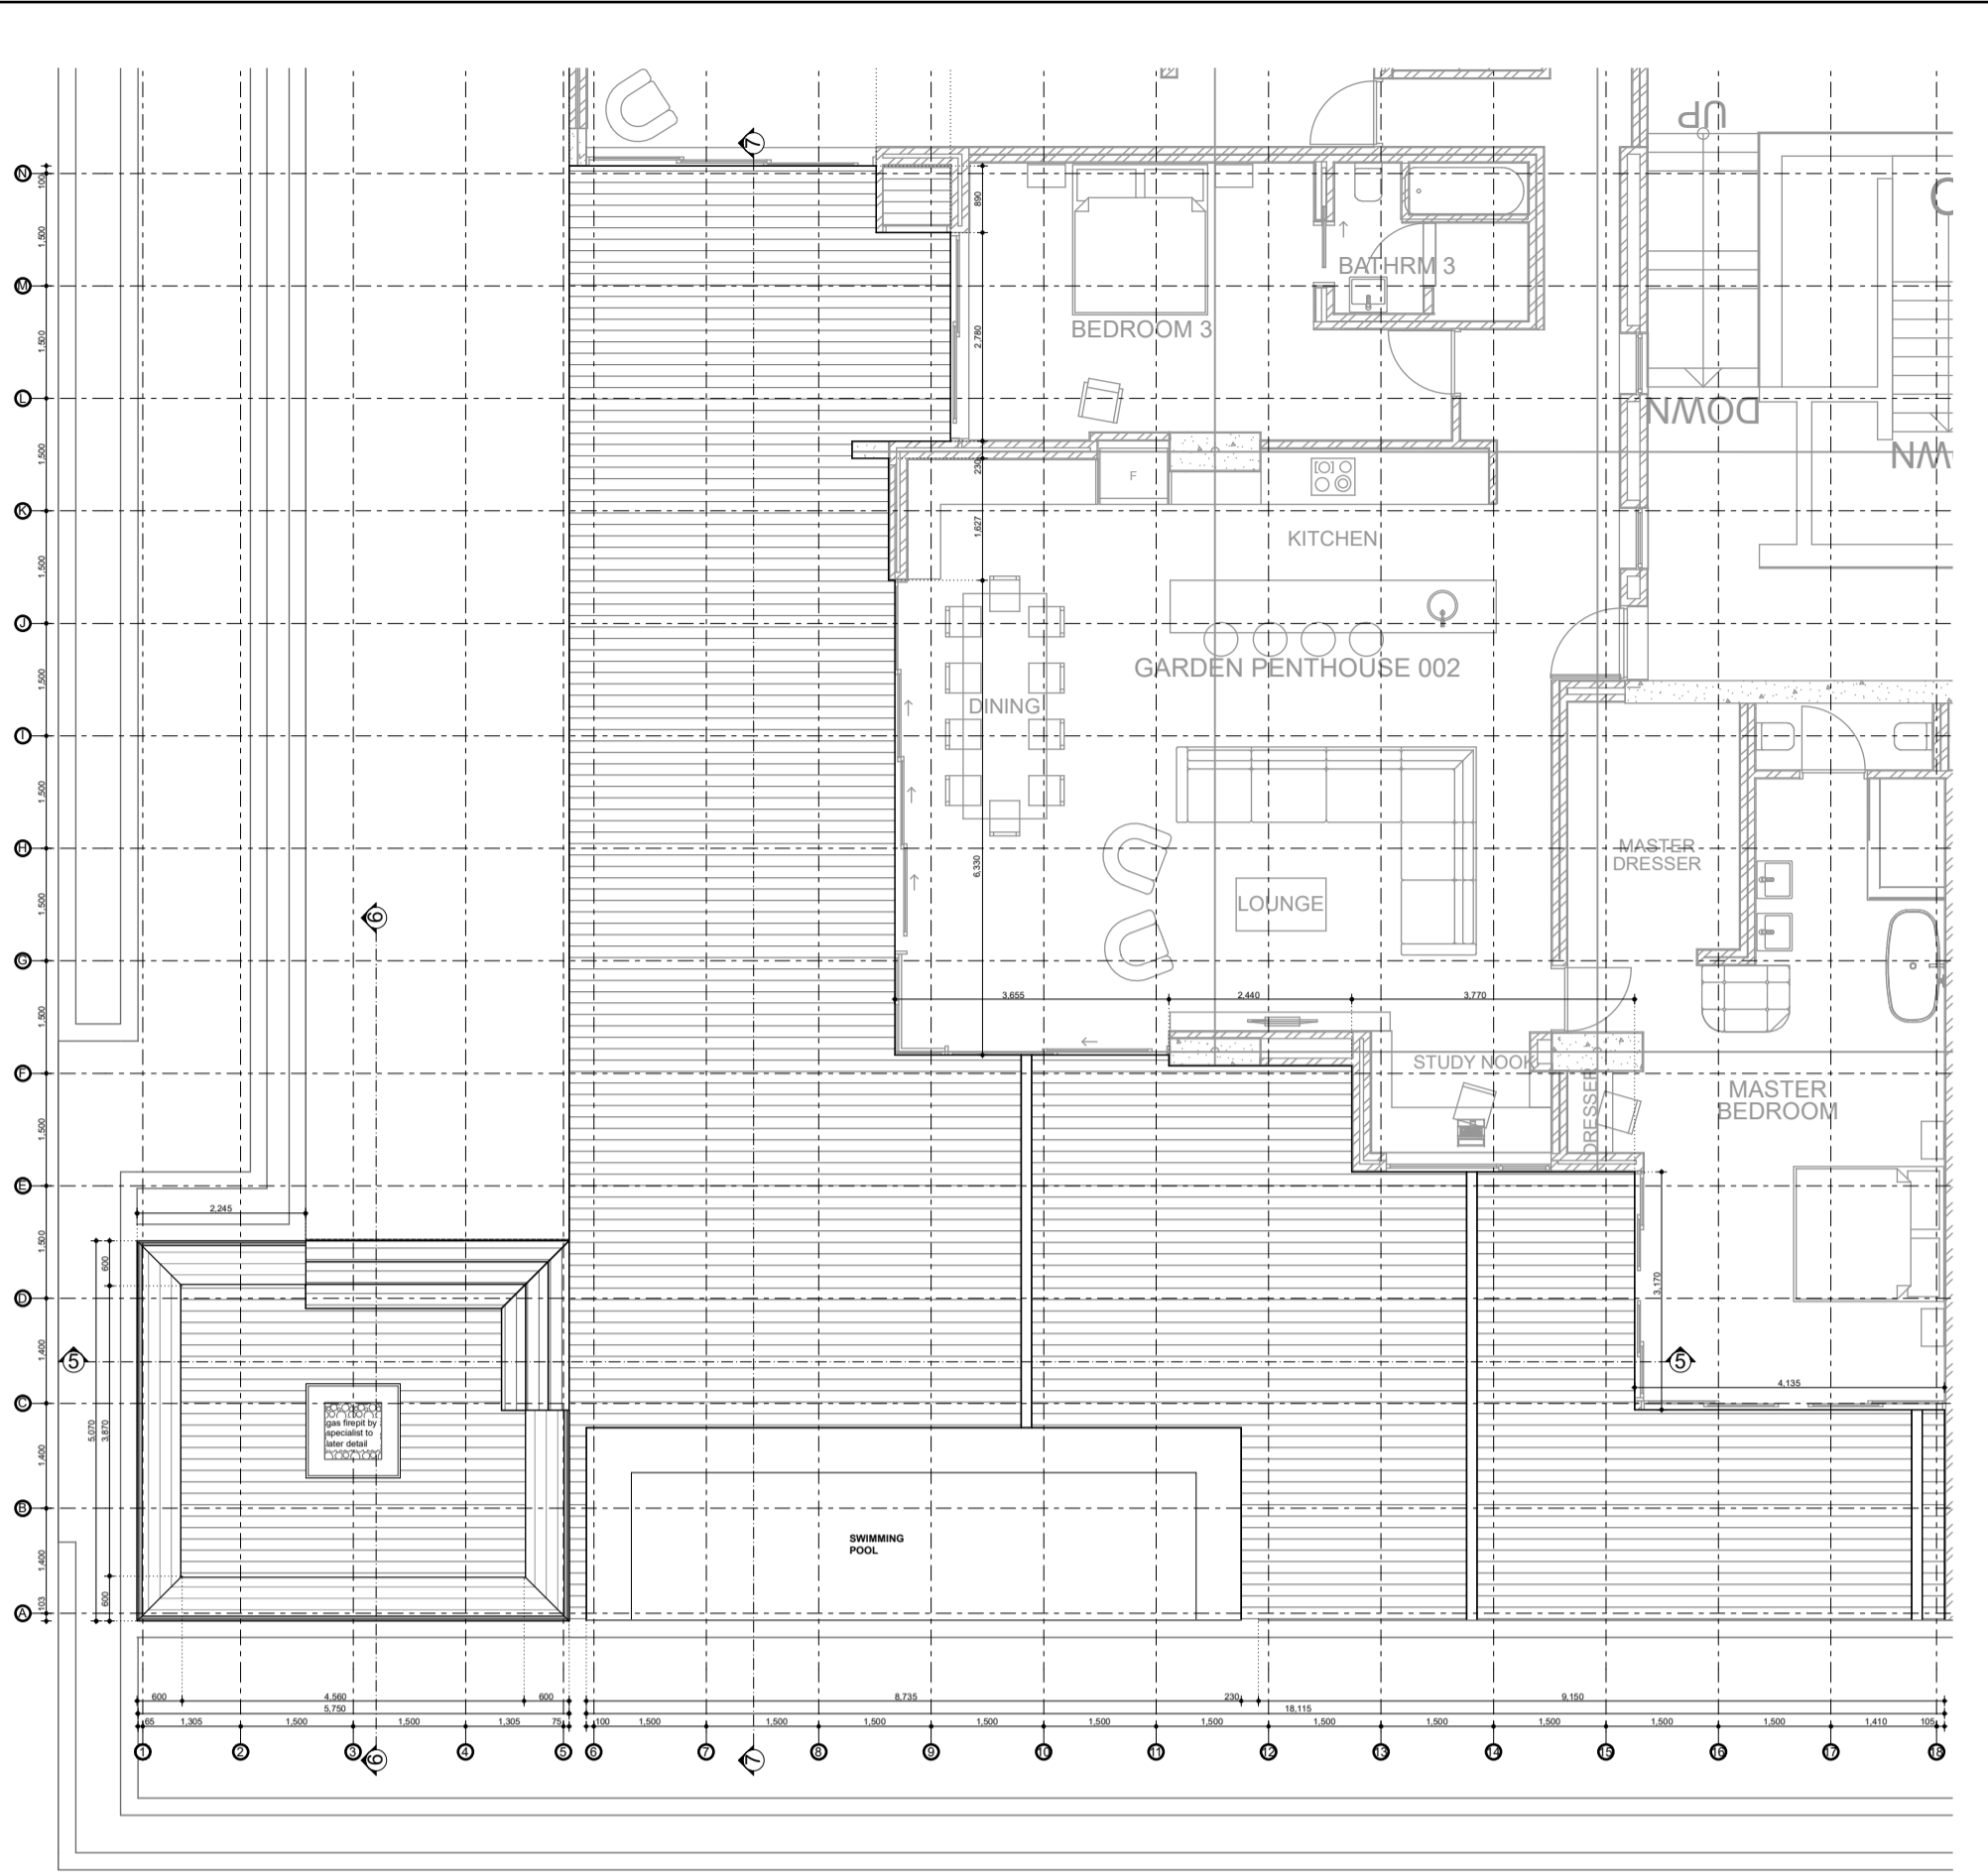

PENTHOUSE 2 TIMBER DECK BASIC PLAN
SCALE 1:50

PROJECT DETAILS		DRAWING TITLE	
PROJECT NAME:	NEW TIMBER DECK DETAILS FOR UHLANGA ARCH	PENTHOUSE 2 TIMBER DECK PLANS	
CLIENT:		DRAWN BY:	NPS
ERF No. & TOWNSHIP:		STARTING DATE:	15 MAY 2019
		SCALE:	AS SHOWN
		PAPER SIZE:	A1
REVISIONS			
rev	date	description	
A	22.01.2020	ISSUED FOR INFORMATION PURPOSES ONLY	
B	27.02.2020	ISSUED FOR INFORMATION PURPOSES ONLY	
		JOB NO.	DRAWING NUMBER
		SM001	SK-05
		REV.	B