




PENTHOUSE 1 TIMBER DECK DETAILED PLAN
SCALE 1:50

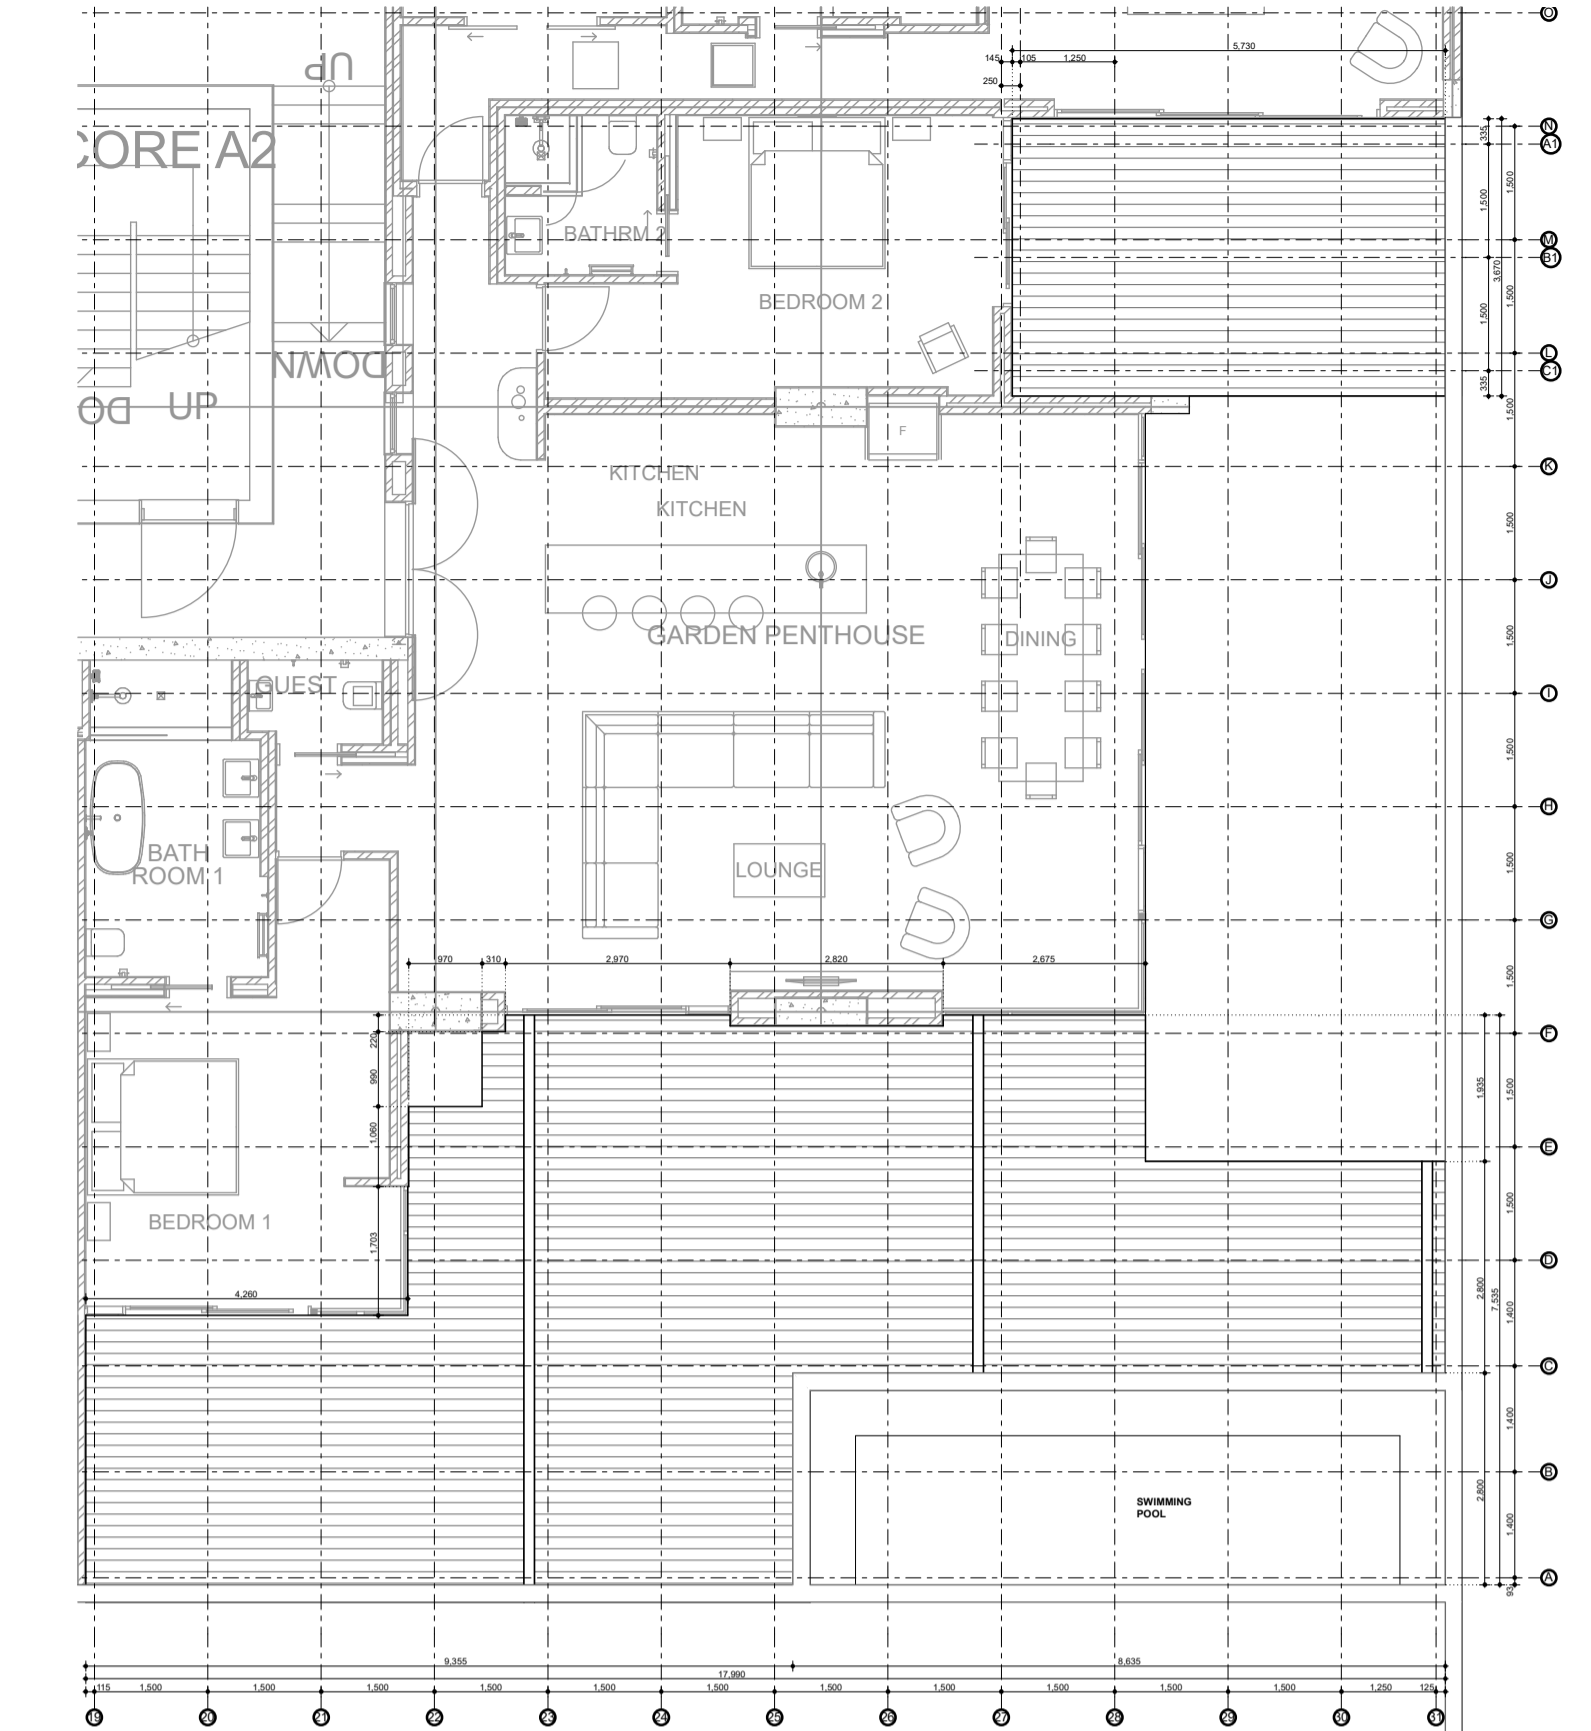


PENTHOUSE 1 TIMBER DECK BASIC PLAN
SCALE 1:100

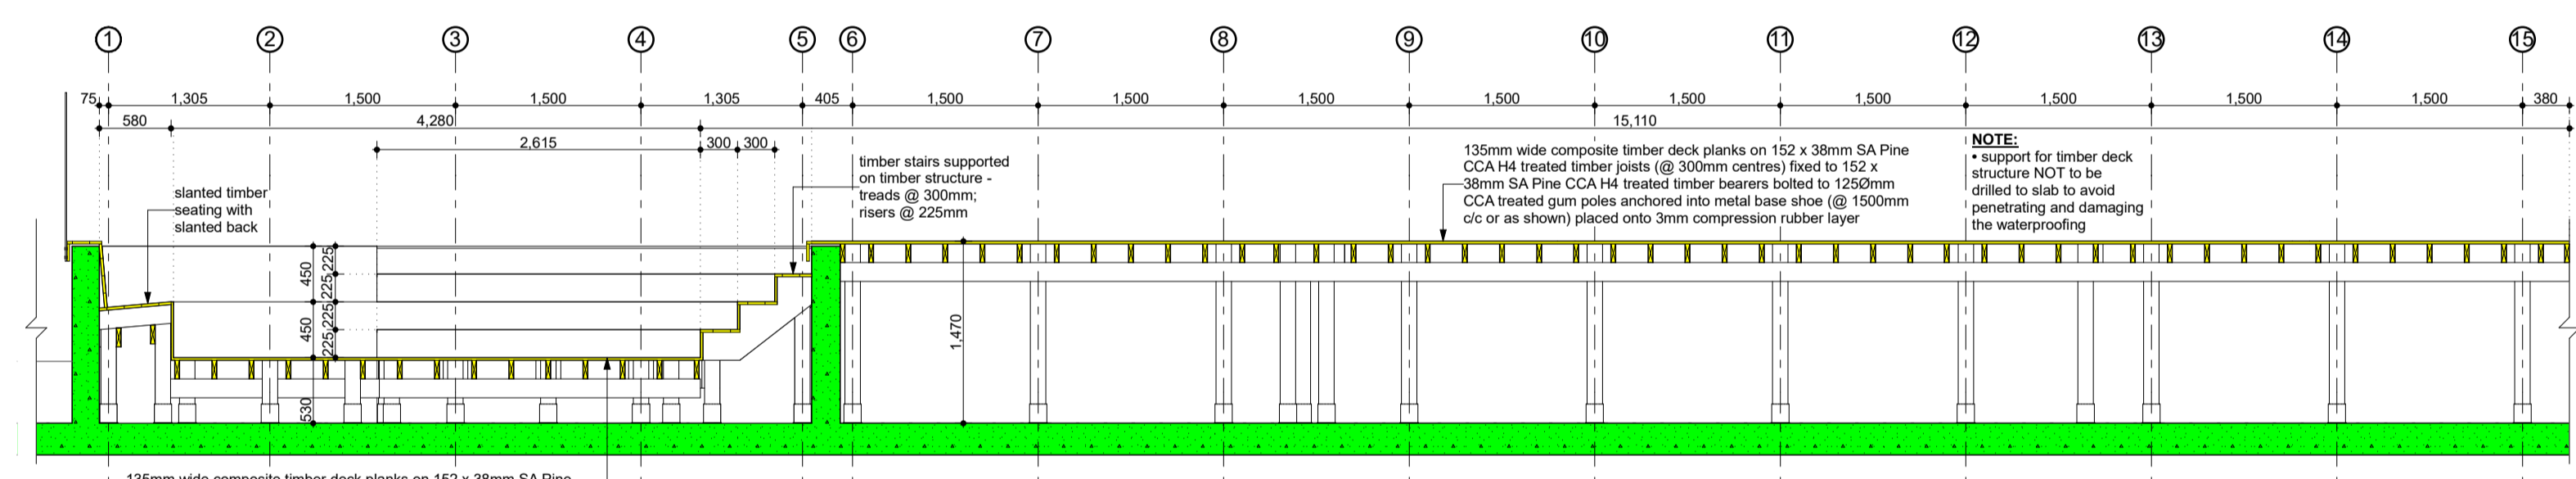

SECTION 5 - 5
SCALE 1:50

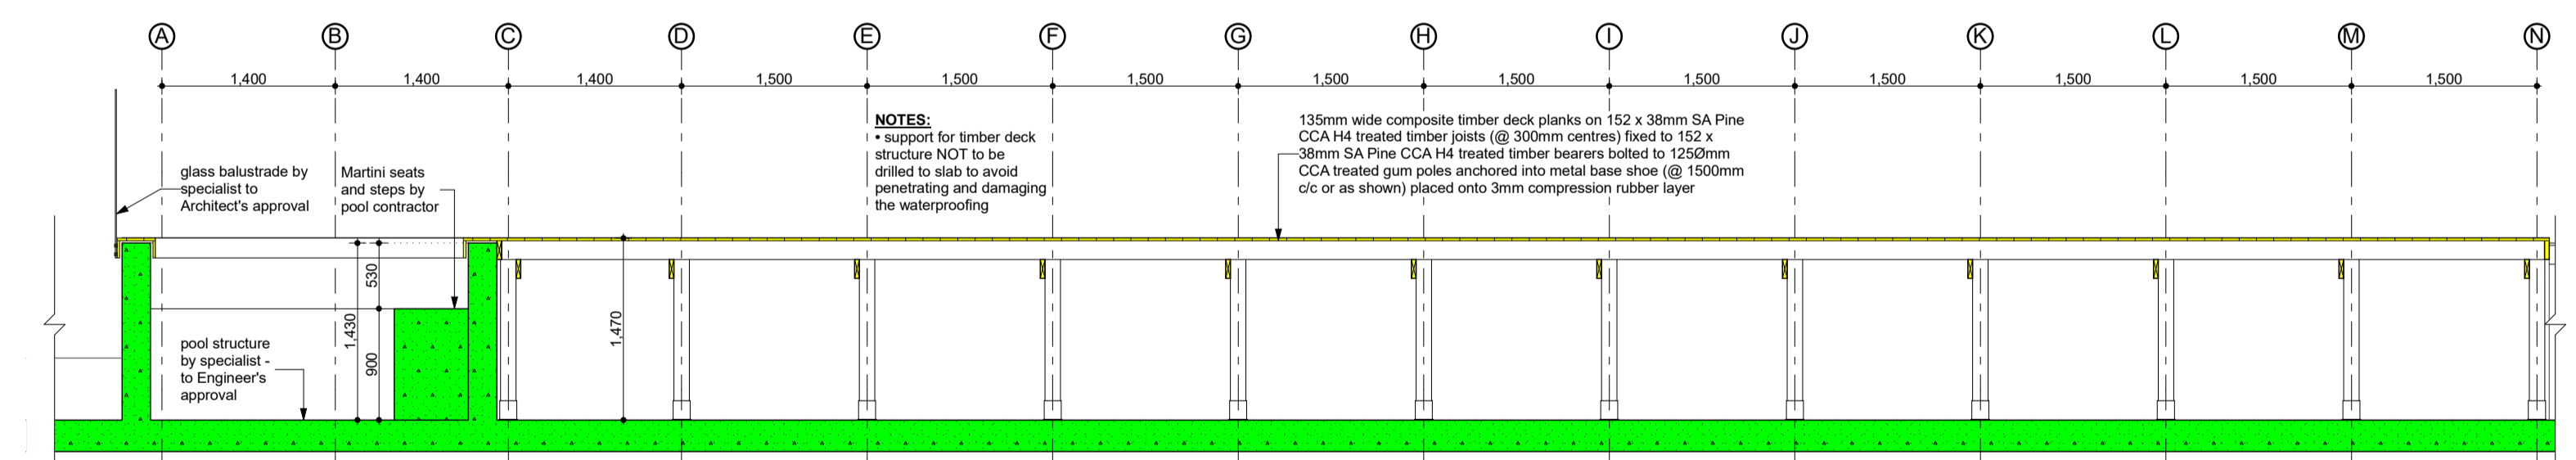

SECTION 7 - 7
SCALE 1:50

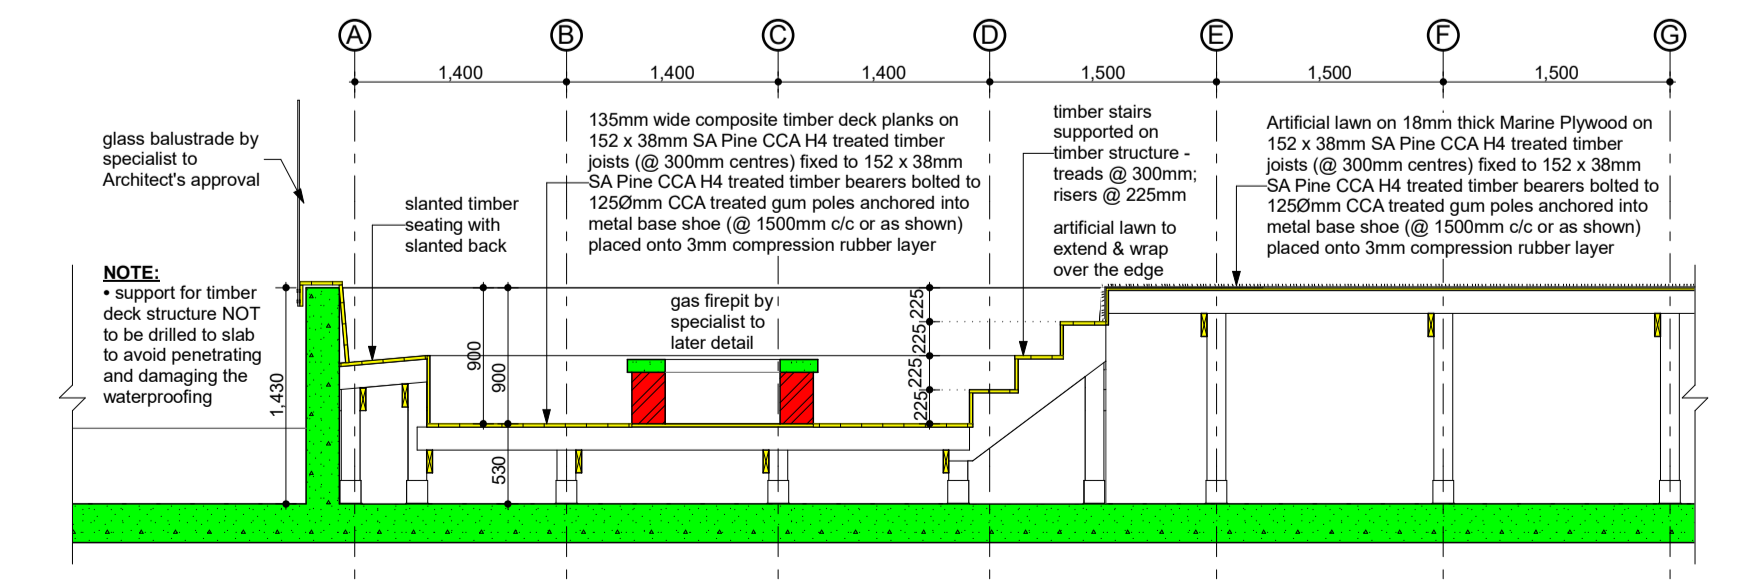

SECTION 6 - 6
SCALE 1:50

PROJECT DETAILS			DRAWING TITLE		
PROJECT NAME:	NEW TIMBER DECK DETAILS FOR UMLANGA ARCH		PENTHOUSE 1 TIMBER DECK PLANS & SECTIONS		
CLIENT:			DRAWN BY:	NPS	
ERF No. & TOWNSHIP:			STARTING DATE:	15 MAY 2019	
			SCALE:	AS SHOWN	
			PAPER SIZE:	A1	
REVISIONS			JOB NO.		
rev	date	description	DRAWING NUMBER		
A	22.01.2020	ISSUED FOR INFORMATION PURPOSES ONLY	REV.		
B	27.02.2020	ISSUED FOR INFORMATION PURPOSES ONLY			
			SM001	SK-06	B